


Architectural & Civil Engineering Design
 143 Station Road, Liss, Hants. GU33 7AJ
 Tel 01730 894988 Fax 01730 890185
 e-mail:enquiries@acedesigns-ltd.co.uk
 www.ace-designs.co.uk

Job Title
Proposed First Floor Extension at

Drawing Title
Elevations as existing

Client

Scale 1/100	Date Apr 07	Designed GG
Drawn LW	Checked GG	Approved
Job No	Drawing No	Rev

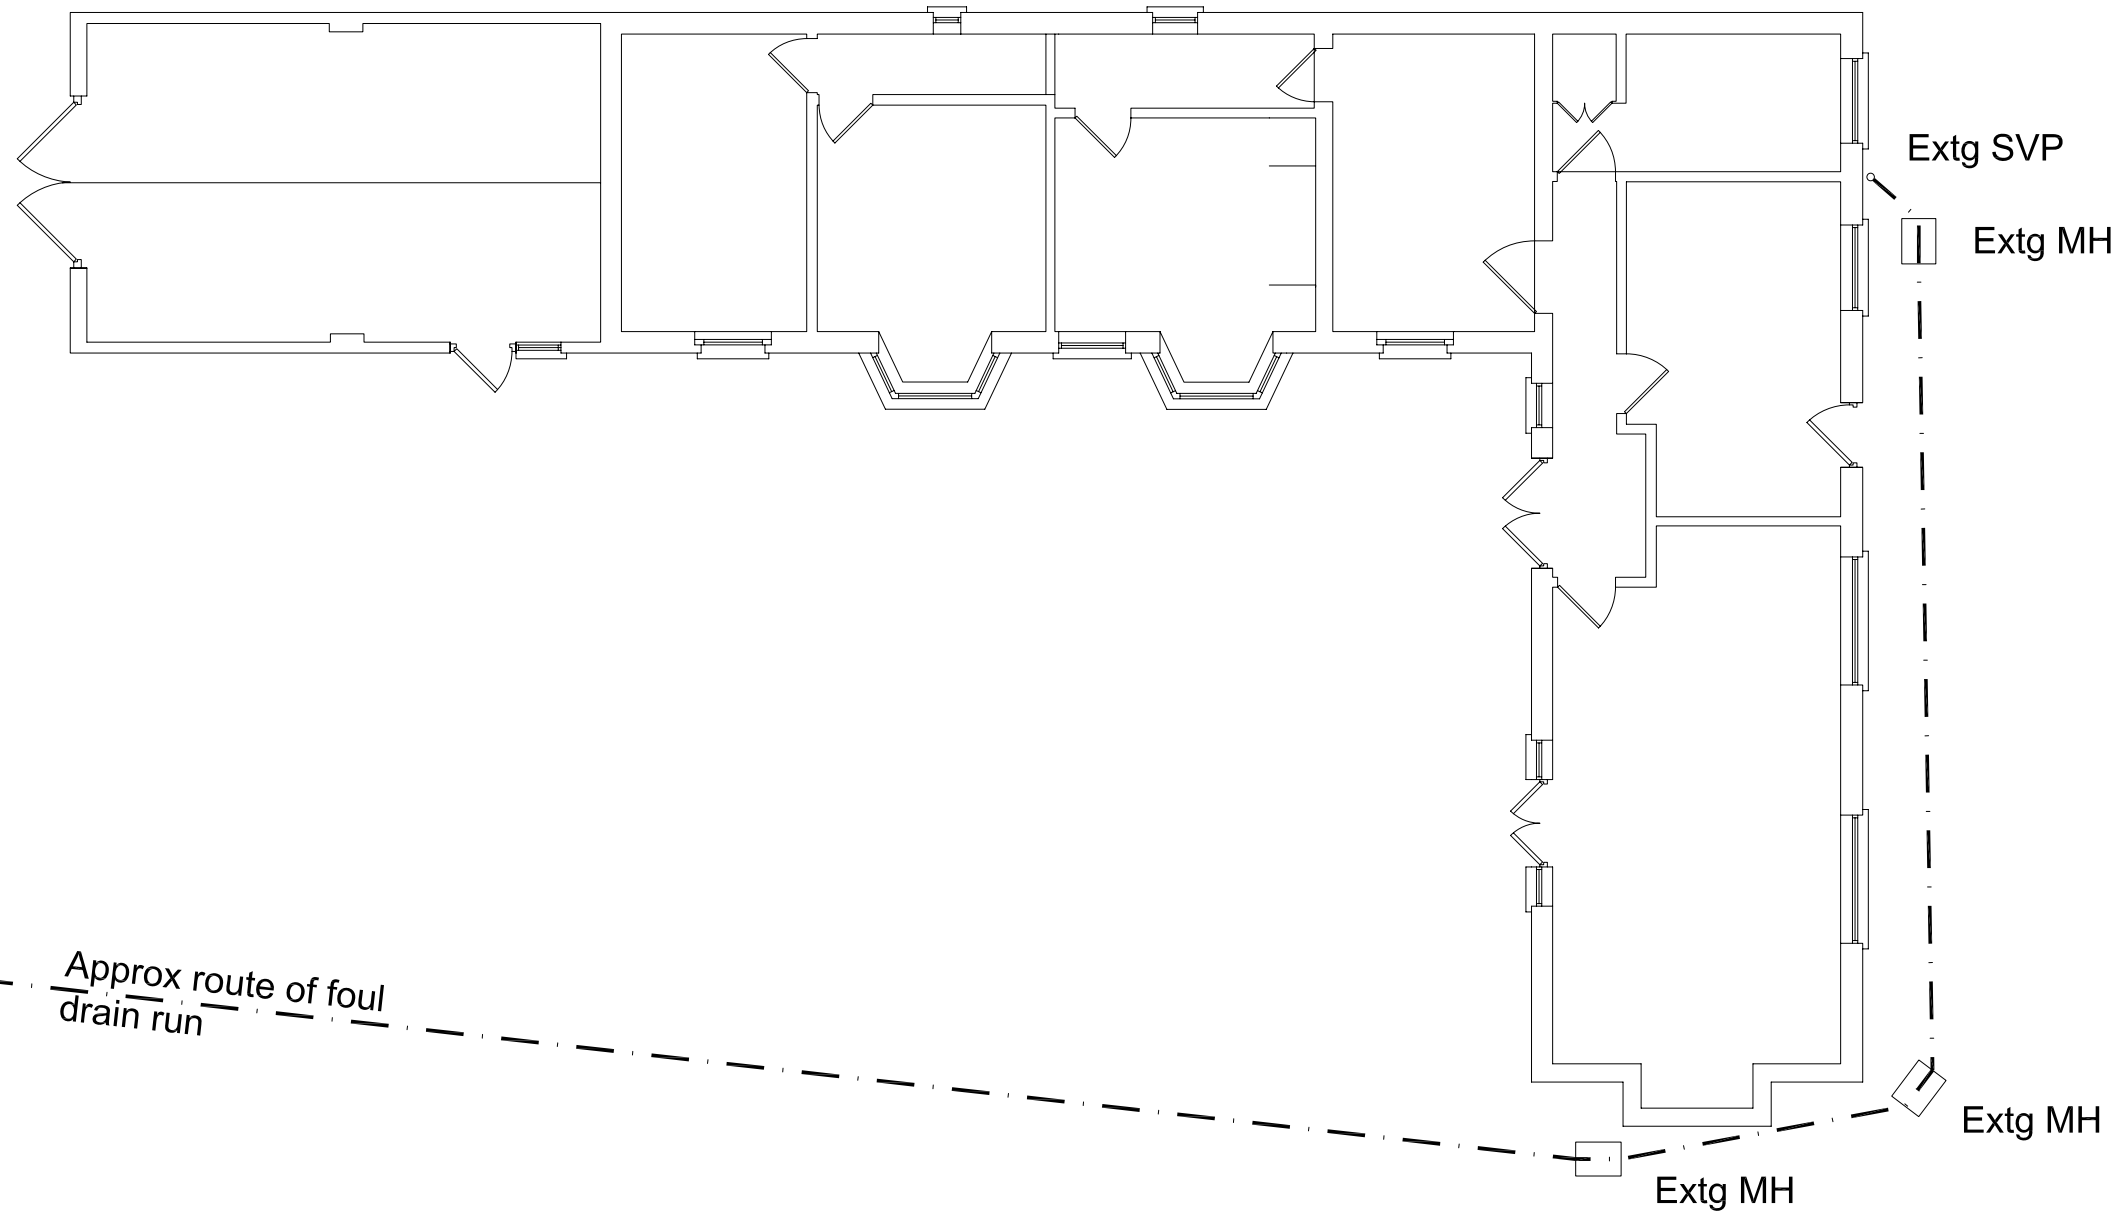

Architectural & Civil Engineering Design
 143 Station Road, Liss, Hants. GU33 7AJ
 Tel 01730 894988 Fax 01730 890185
 e-mail: enquiries@acedesigns-ltd.co.uk
 www.ace-designs.co.uk

Job Title
Proposed First Floor Extension at

Drawing Title
**Ground Floor Plan
 as existing**

Client

Scale
1/100

Drawn
LW

Job No

Date
Apr 07


Checked
GG

Drawing No

Designed
GG

Approved

Rev

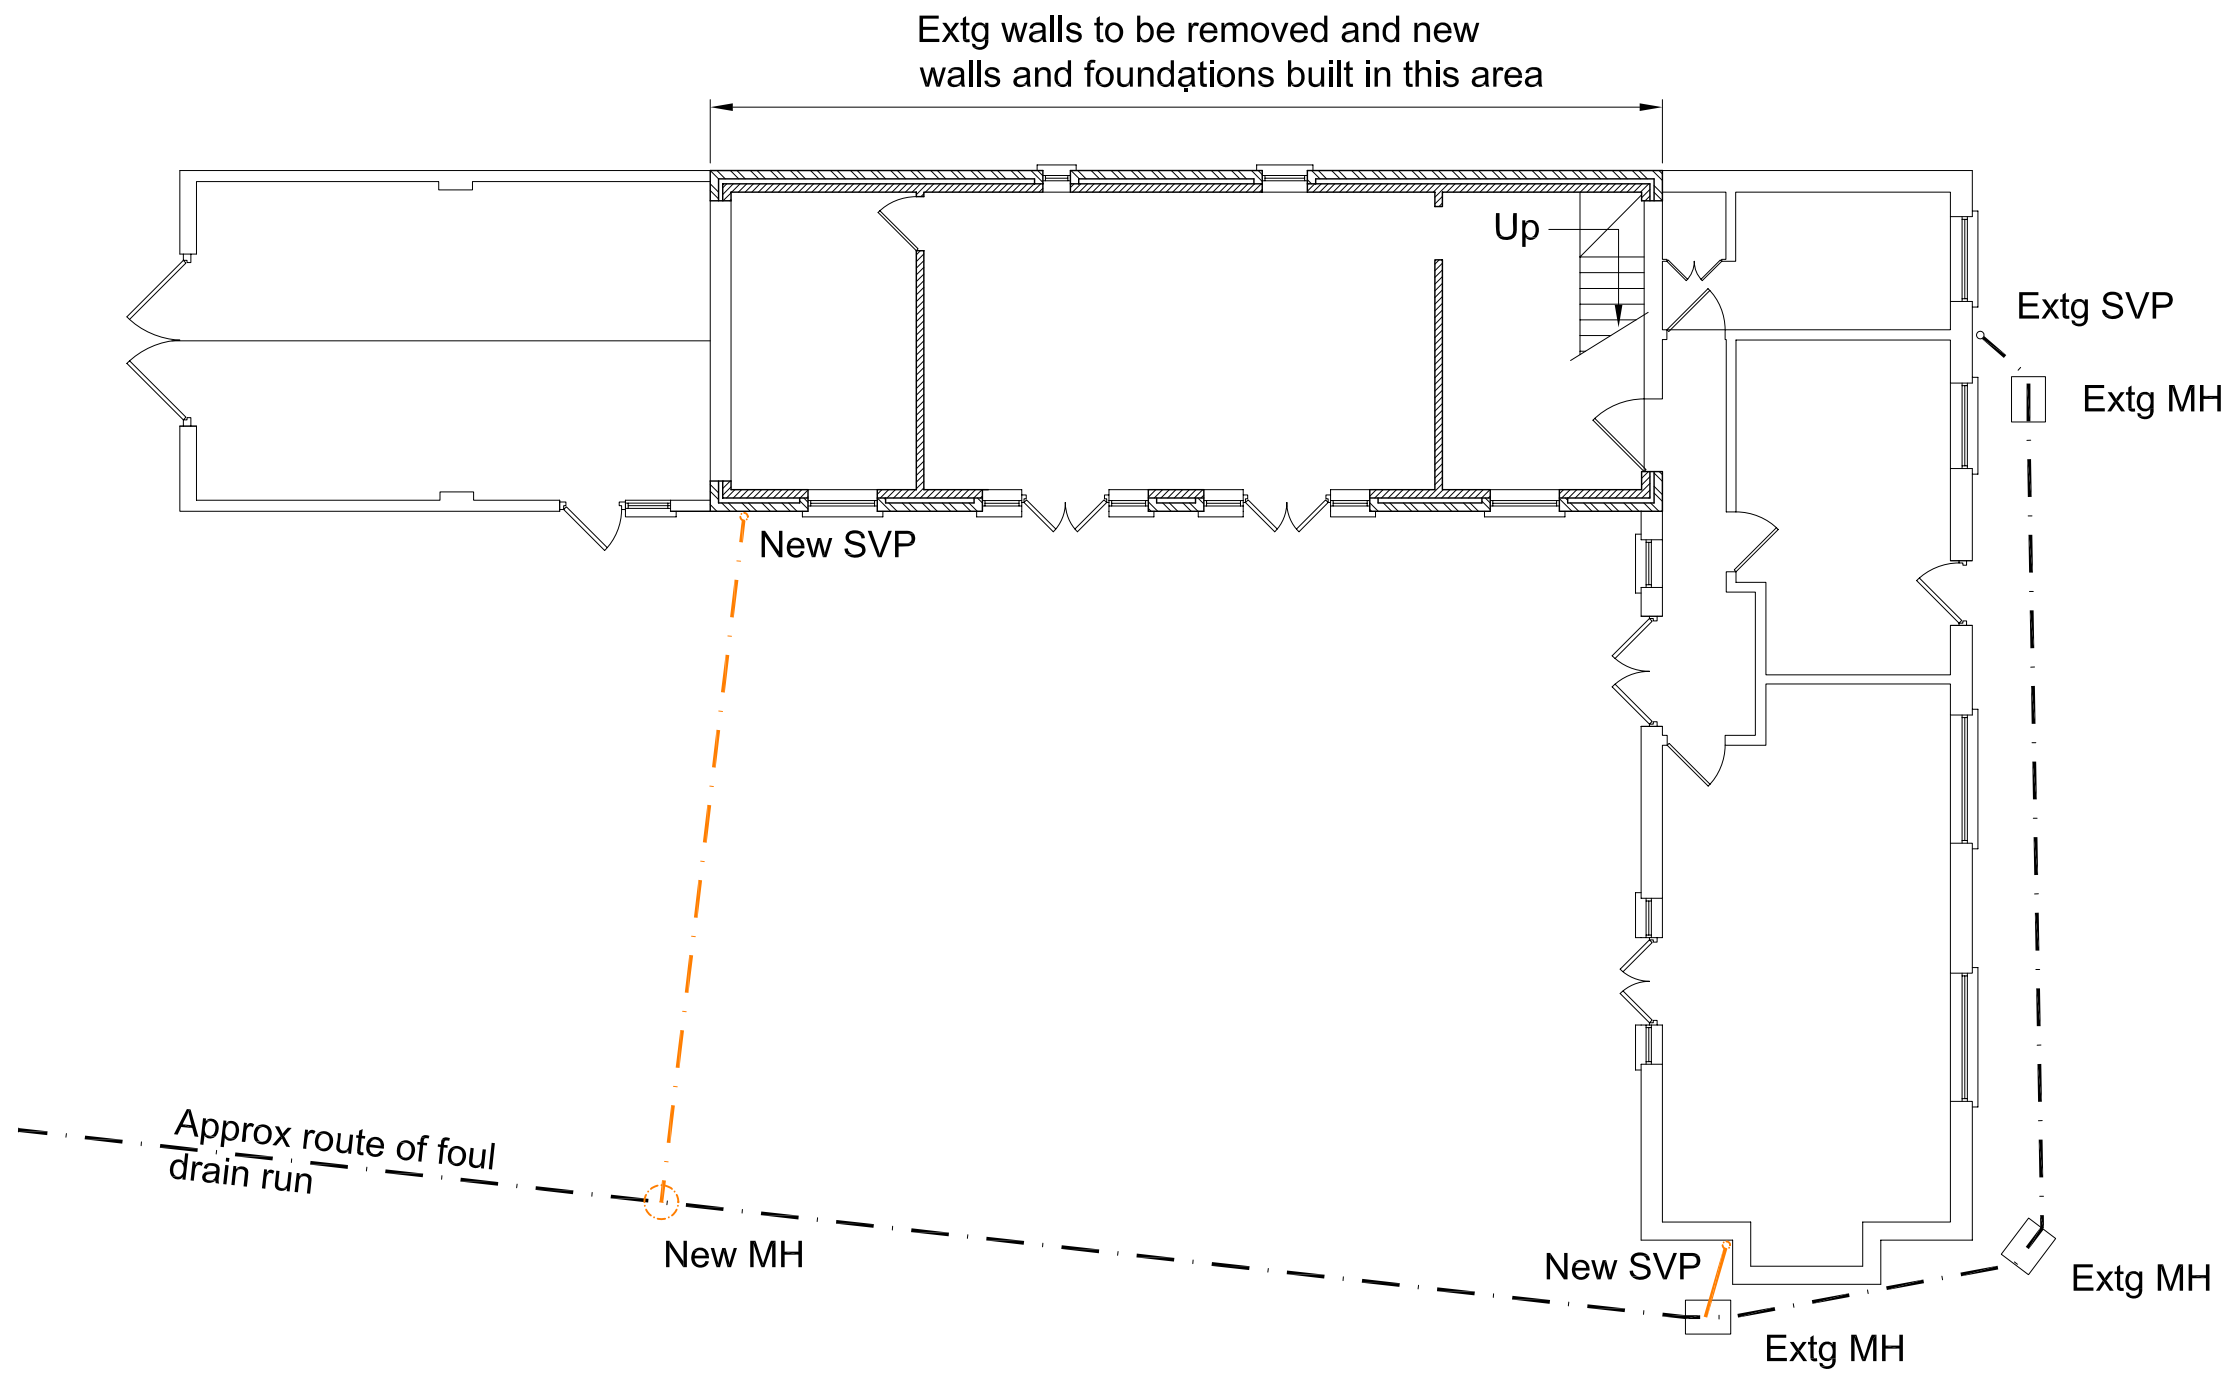

Architectural & Civil Engineering Design
 143 Station Road, Liss, Hants. GU33 7AJ
 Tel 01730 894988 Fax 01730 890185
 e-mail:enquiries@acedesigns-ltd.co.uk
 www.ace-designs.co.uk

Job Title
Proposed First Floor Extension at

Drawing Title
Ground Floor Plan as proposed

Client

Scale
1/100

Drawn
LW

Job No

Date
Apr 07


Checked
GG

Drawing No

Designed
GG

Approved

Rev

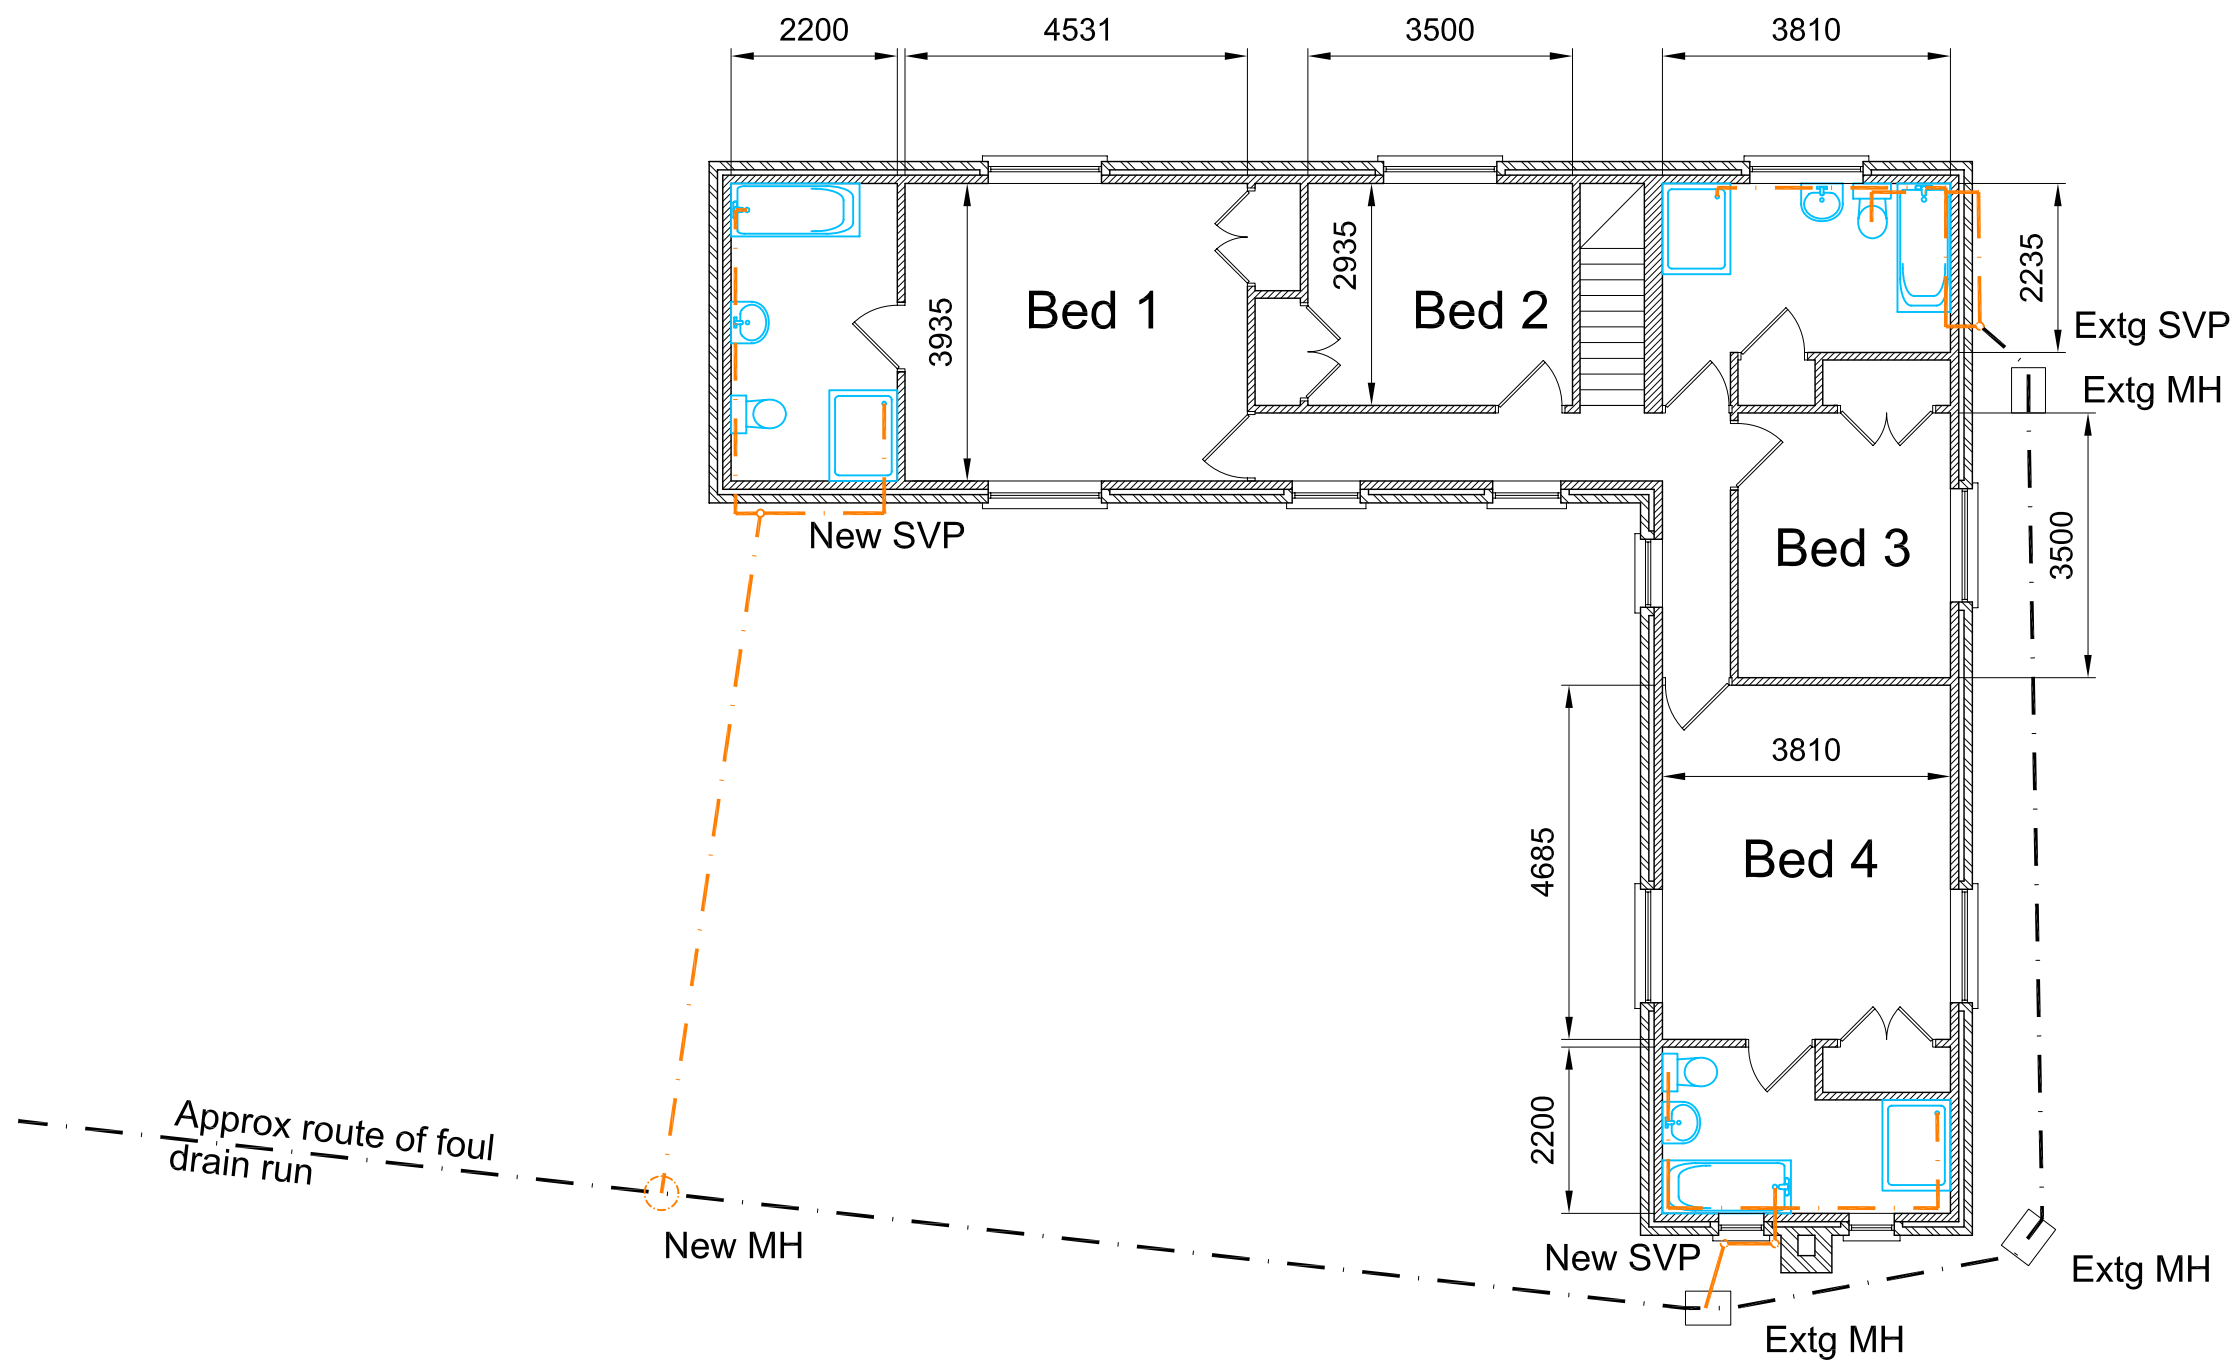

Architectural & Civil Engineering Design
 143 Station Road, Liss, Hants. GU33 7AJ
 Tel 01730 894988 Fax 01730 890185
 e-mail:enquiries@acedesigns-ltd.co.uk
 www.ace-designs.co.uk

Job Title
Proposed First Floor Extension at

Drawing Title
**First Floor Plan
 as proposed**

Client

Scale
1/100

Drawn
LW

Job No

Date
Apr 07


Checked
GG

Drawing No


Designed
GG

Approved

Rev

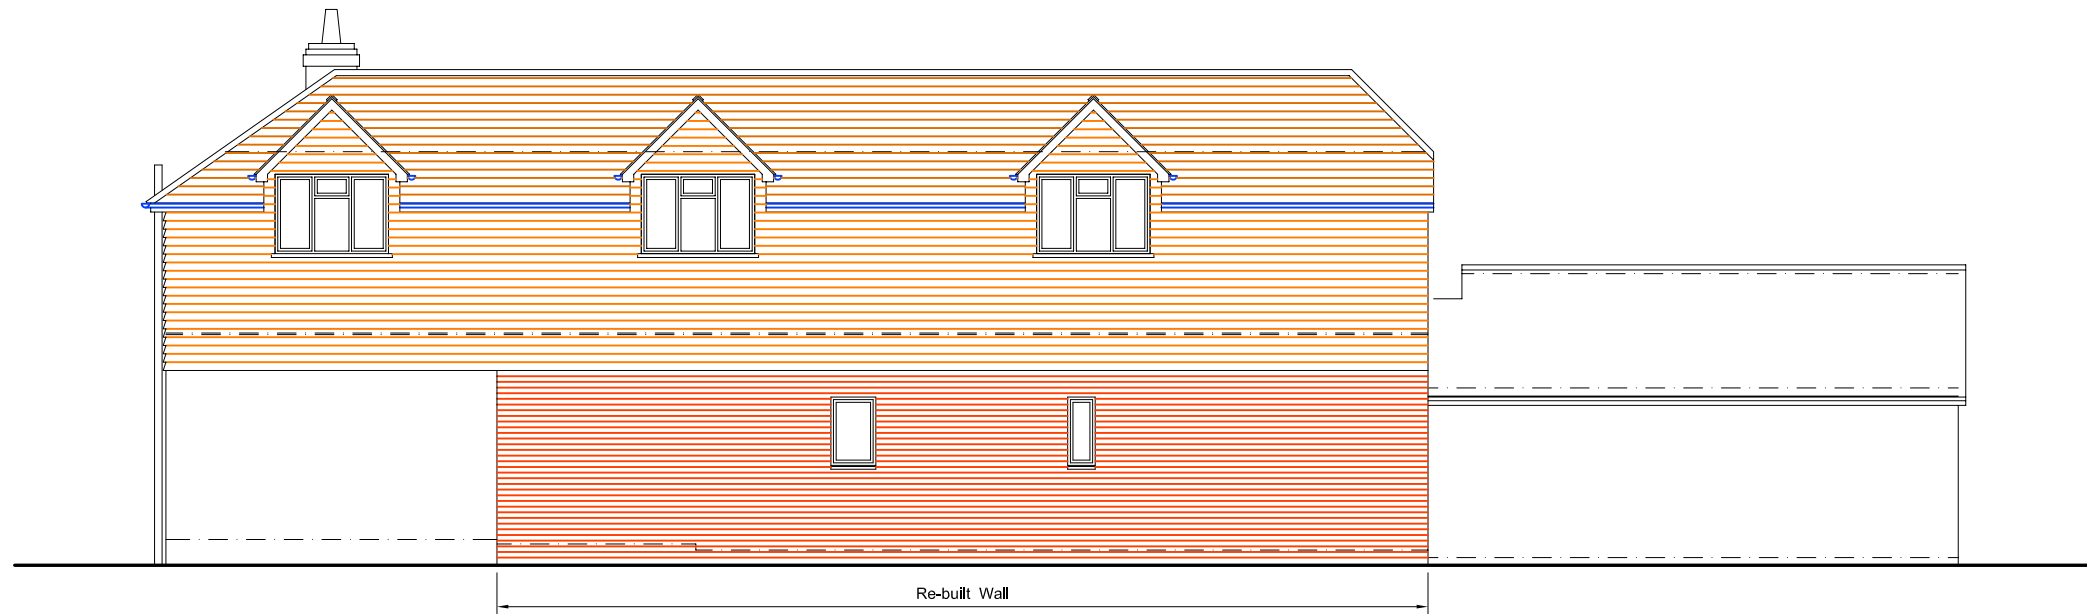

Side Elevation

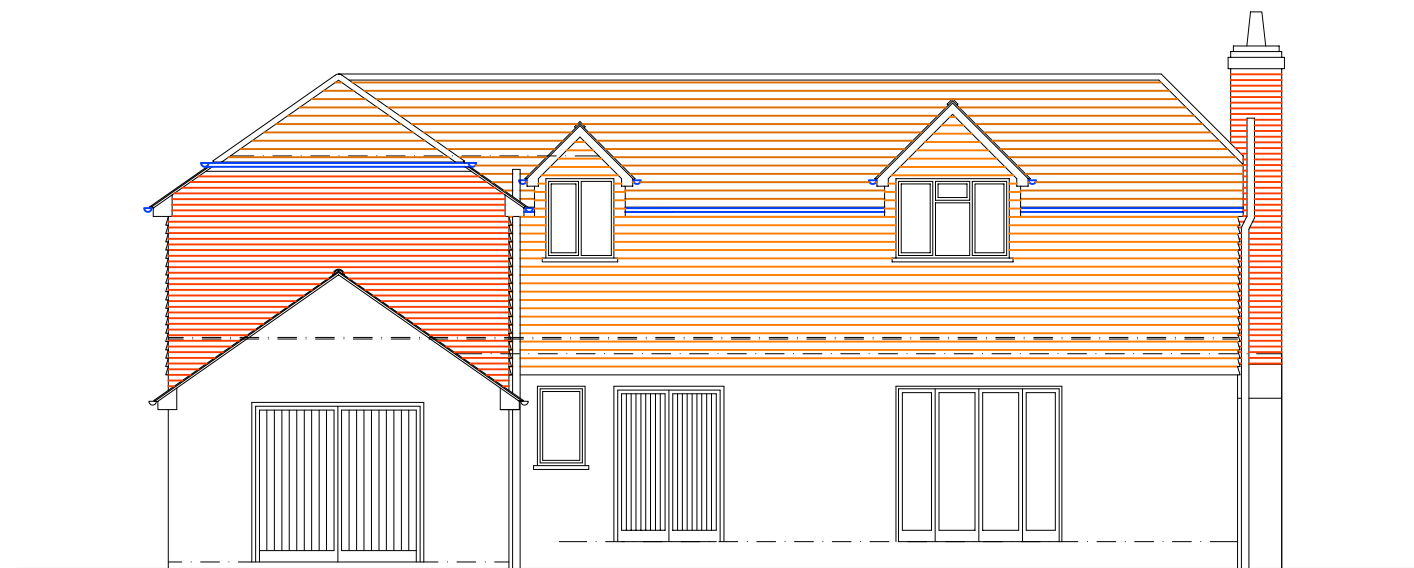

Road Elevation




Architectural & Civil Engineering Design
 143 Station Road, Liss, Hants. GU33 7AJ
 Tel 01730 894988 Fax 01730 890185
 e-mail: enquiries@acedesigns-ltd.co.uk
www.ace-designs.co.uk

Job Title
Proposed First Floor Extension at


Drawing Title
Elevations as Proposed
 Sheet 1 of 2

Client

Scale 1/100	Date Apr 07	Designed GG
Drawn LW	Checked GG	Approved
Job No	Drawing No	Rev

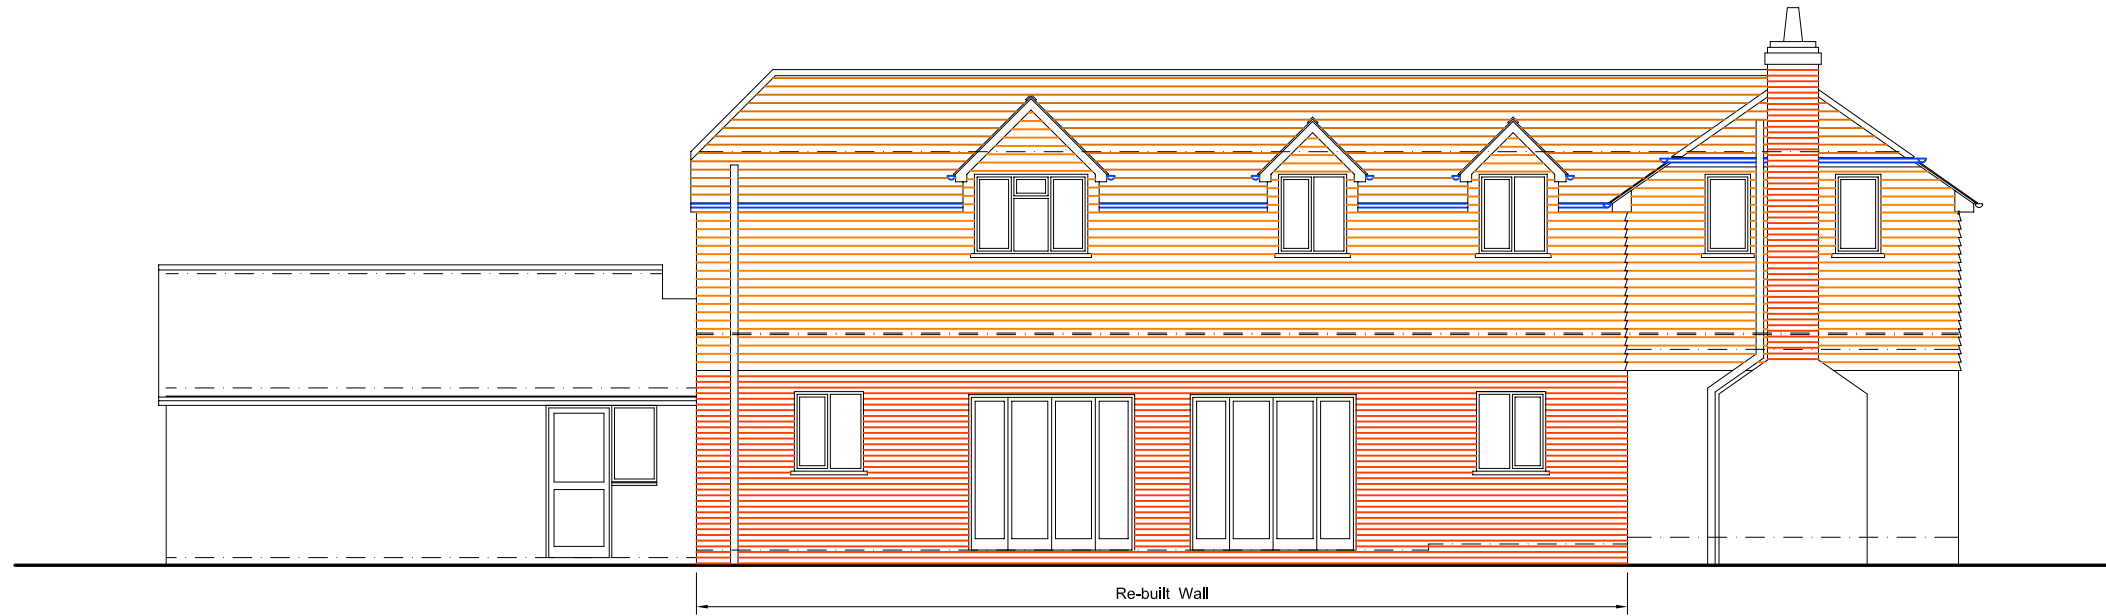

Side Elevation

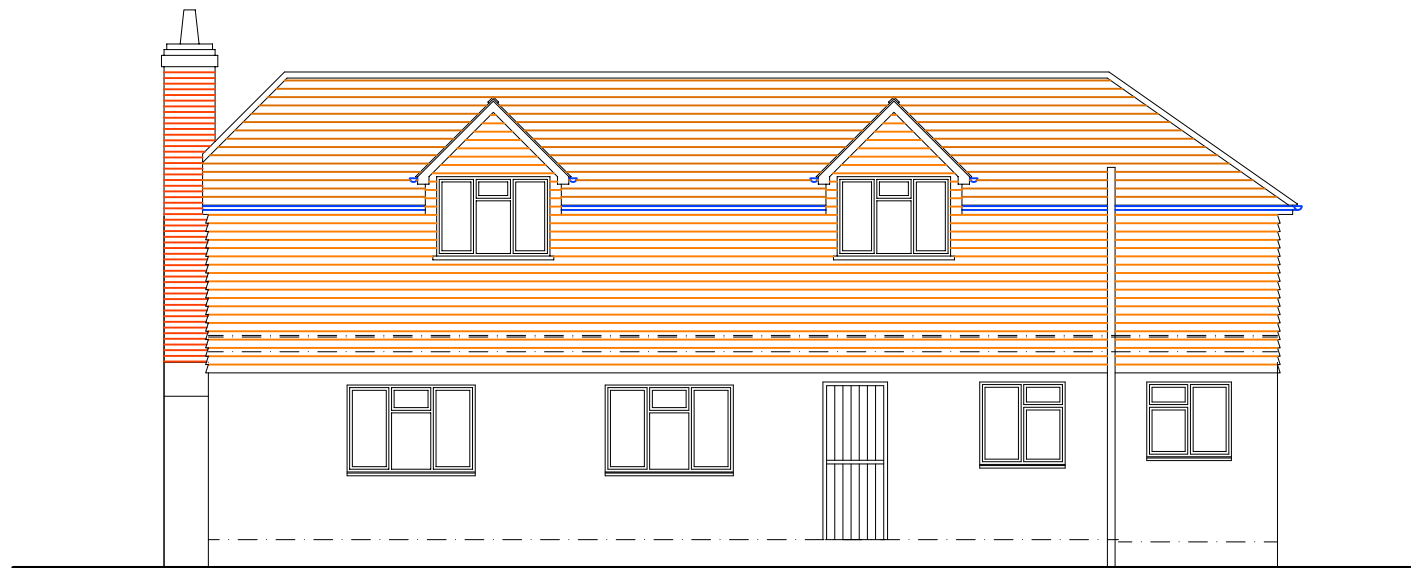

Rear Elevation



Architectural & Civil Engineering Design
 143 Station Road, Liss, Hants. GU33 7AJ
 Tel 01730 894988 Fax 01730 890185
 e-mail:enquiries@acedesigns-ltd.co.uk
 www.ace-designs.co.uk

Job Title
Proposed First Floor Extension at

Drawing Title
**Elevations as proposed
 Sheet 2 of 2**

Client

Scale
1/100

Drawn
LW

Job No

Date
Apr 07

Checked
GG

Drawing No

Designed
GG

Approved

Rev

